


Buckley Fence, LLC


Steel Board Fence Installation Layout and Specifications

Four Rail

Three Rail

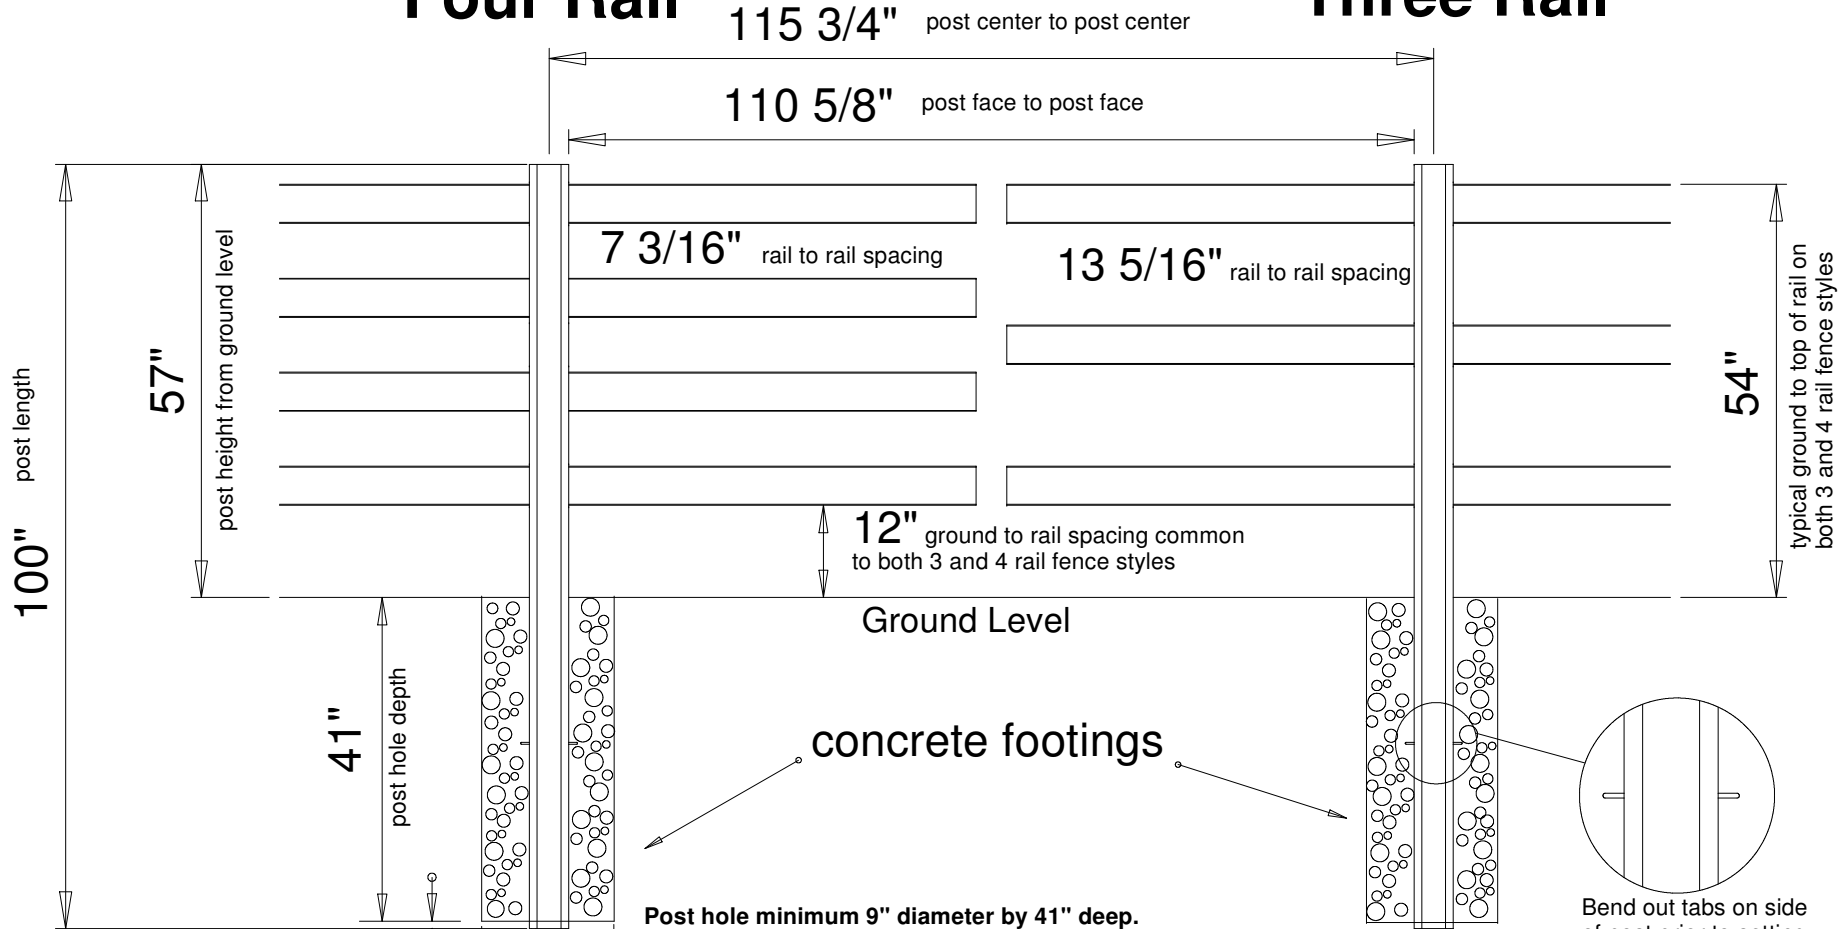


Post hole minimum 9" diameter by 41" deep.
Bend lock tabs out approximately to 90°
Assure post spacing and plumbness.
Tap the post down the last two inches using a wood block.
(Ground penetration promotes drainage)

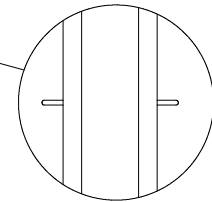

Bend out tabs on side of post prior to setting into the hole

Tap the post down 2" to hold position during concrete pour and to drain to earth

rail size

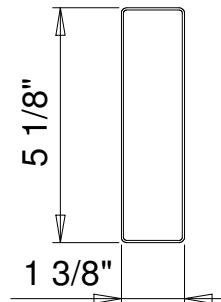

post size

